


7. Änderung

Bebauungsplan Nr. 35 „Berkenkamp“

- Entwurf -

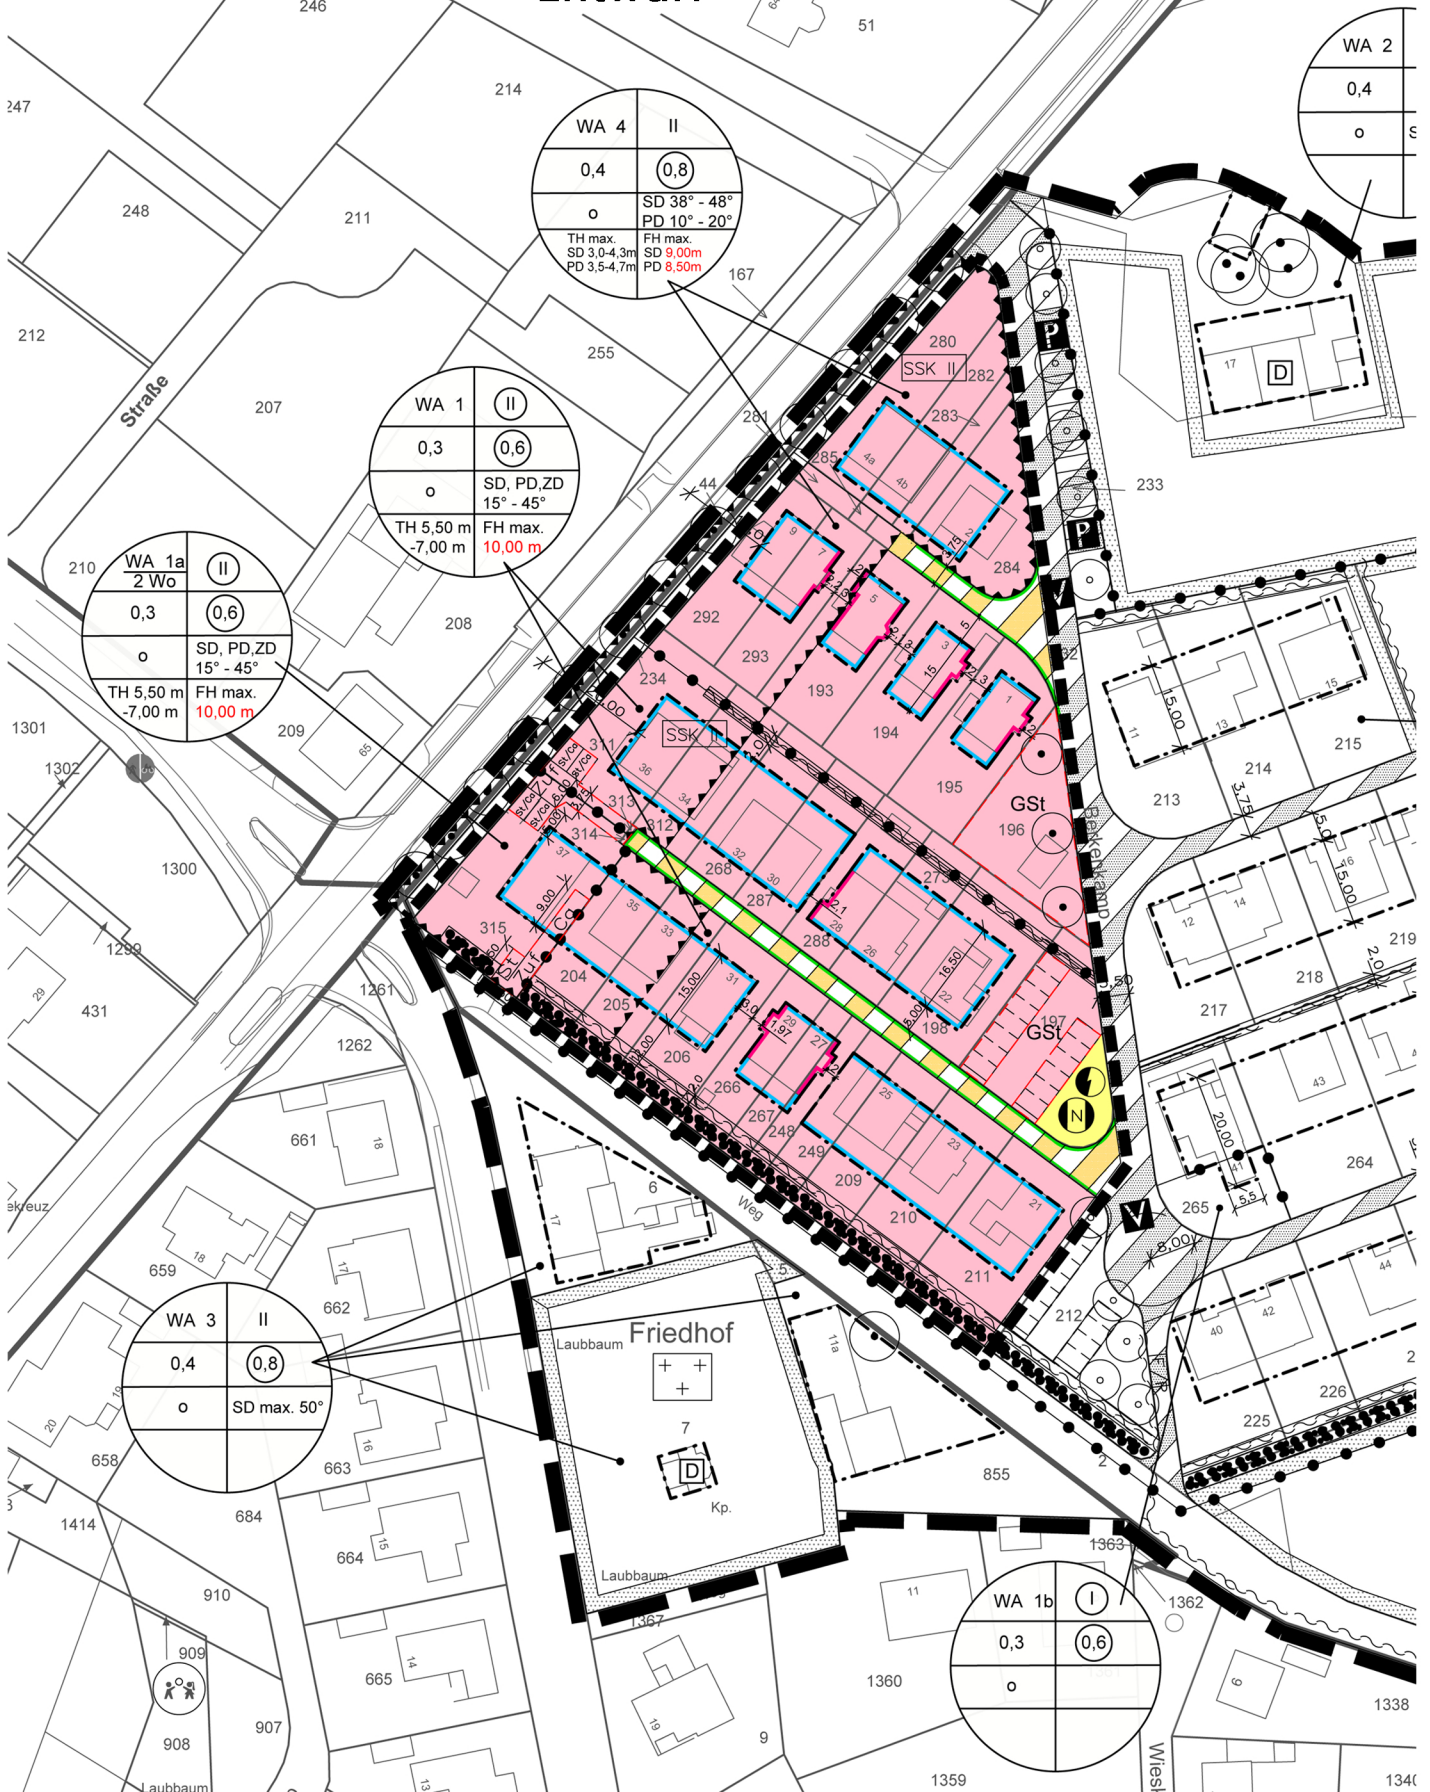

WA 4	II
0,4	(0,8)
o	SD 38° - 48° PD 10° - 20°
TH max. SD 3,0-4,3m PD 3,5-4,7m	FH max. SD 9,00m PD 8,50m

WA 1	II
0,3	(0,6)
o	SD, PD, ZD 15° - 45°
TH 5,50 m -7,00 m	FH max. 10,00 m

WA 1a	II
2 Wo	(0,6)
0,3	o
o	SD, PD, ZD 15° - 45°
TH 5,50 m -7,00 m	FH max. 10,00 m

WA 3	II
0,4	(0,8)
o	SD max. 50°

WA 1b	I
0,3	(0,6)
o	